
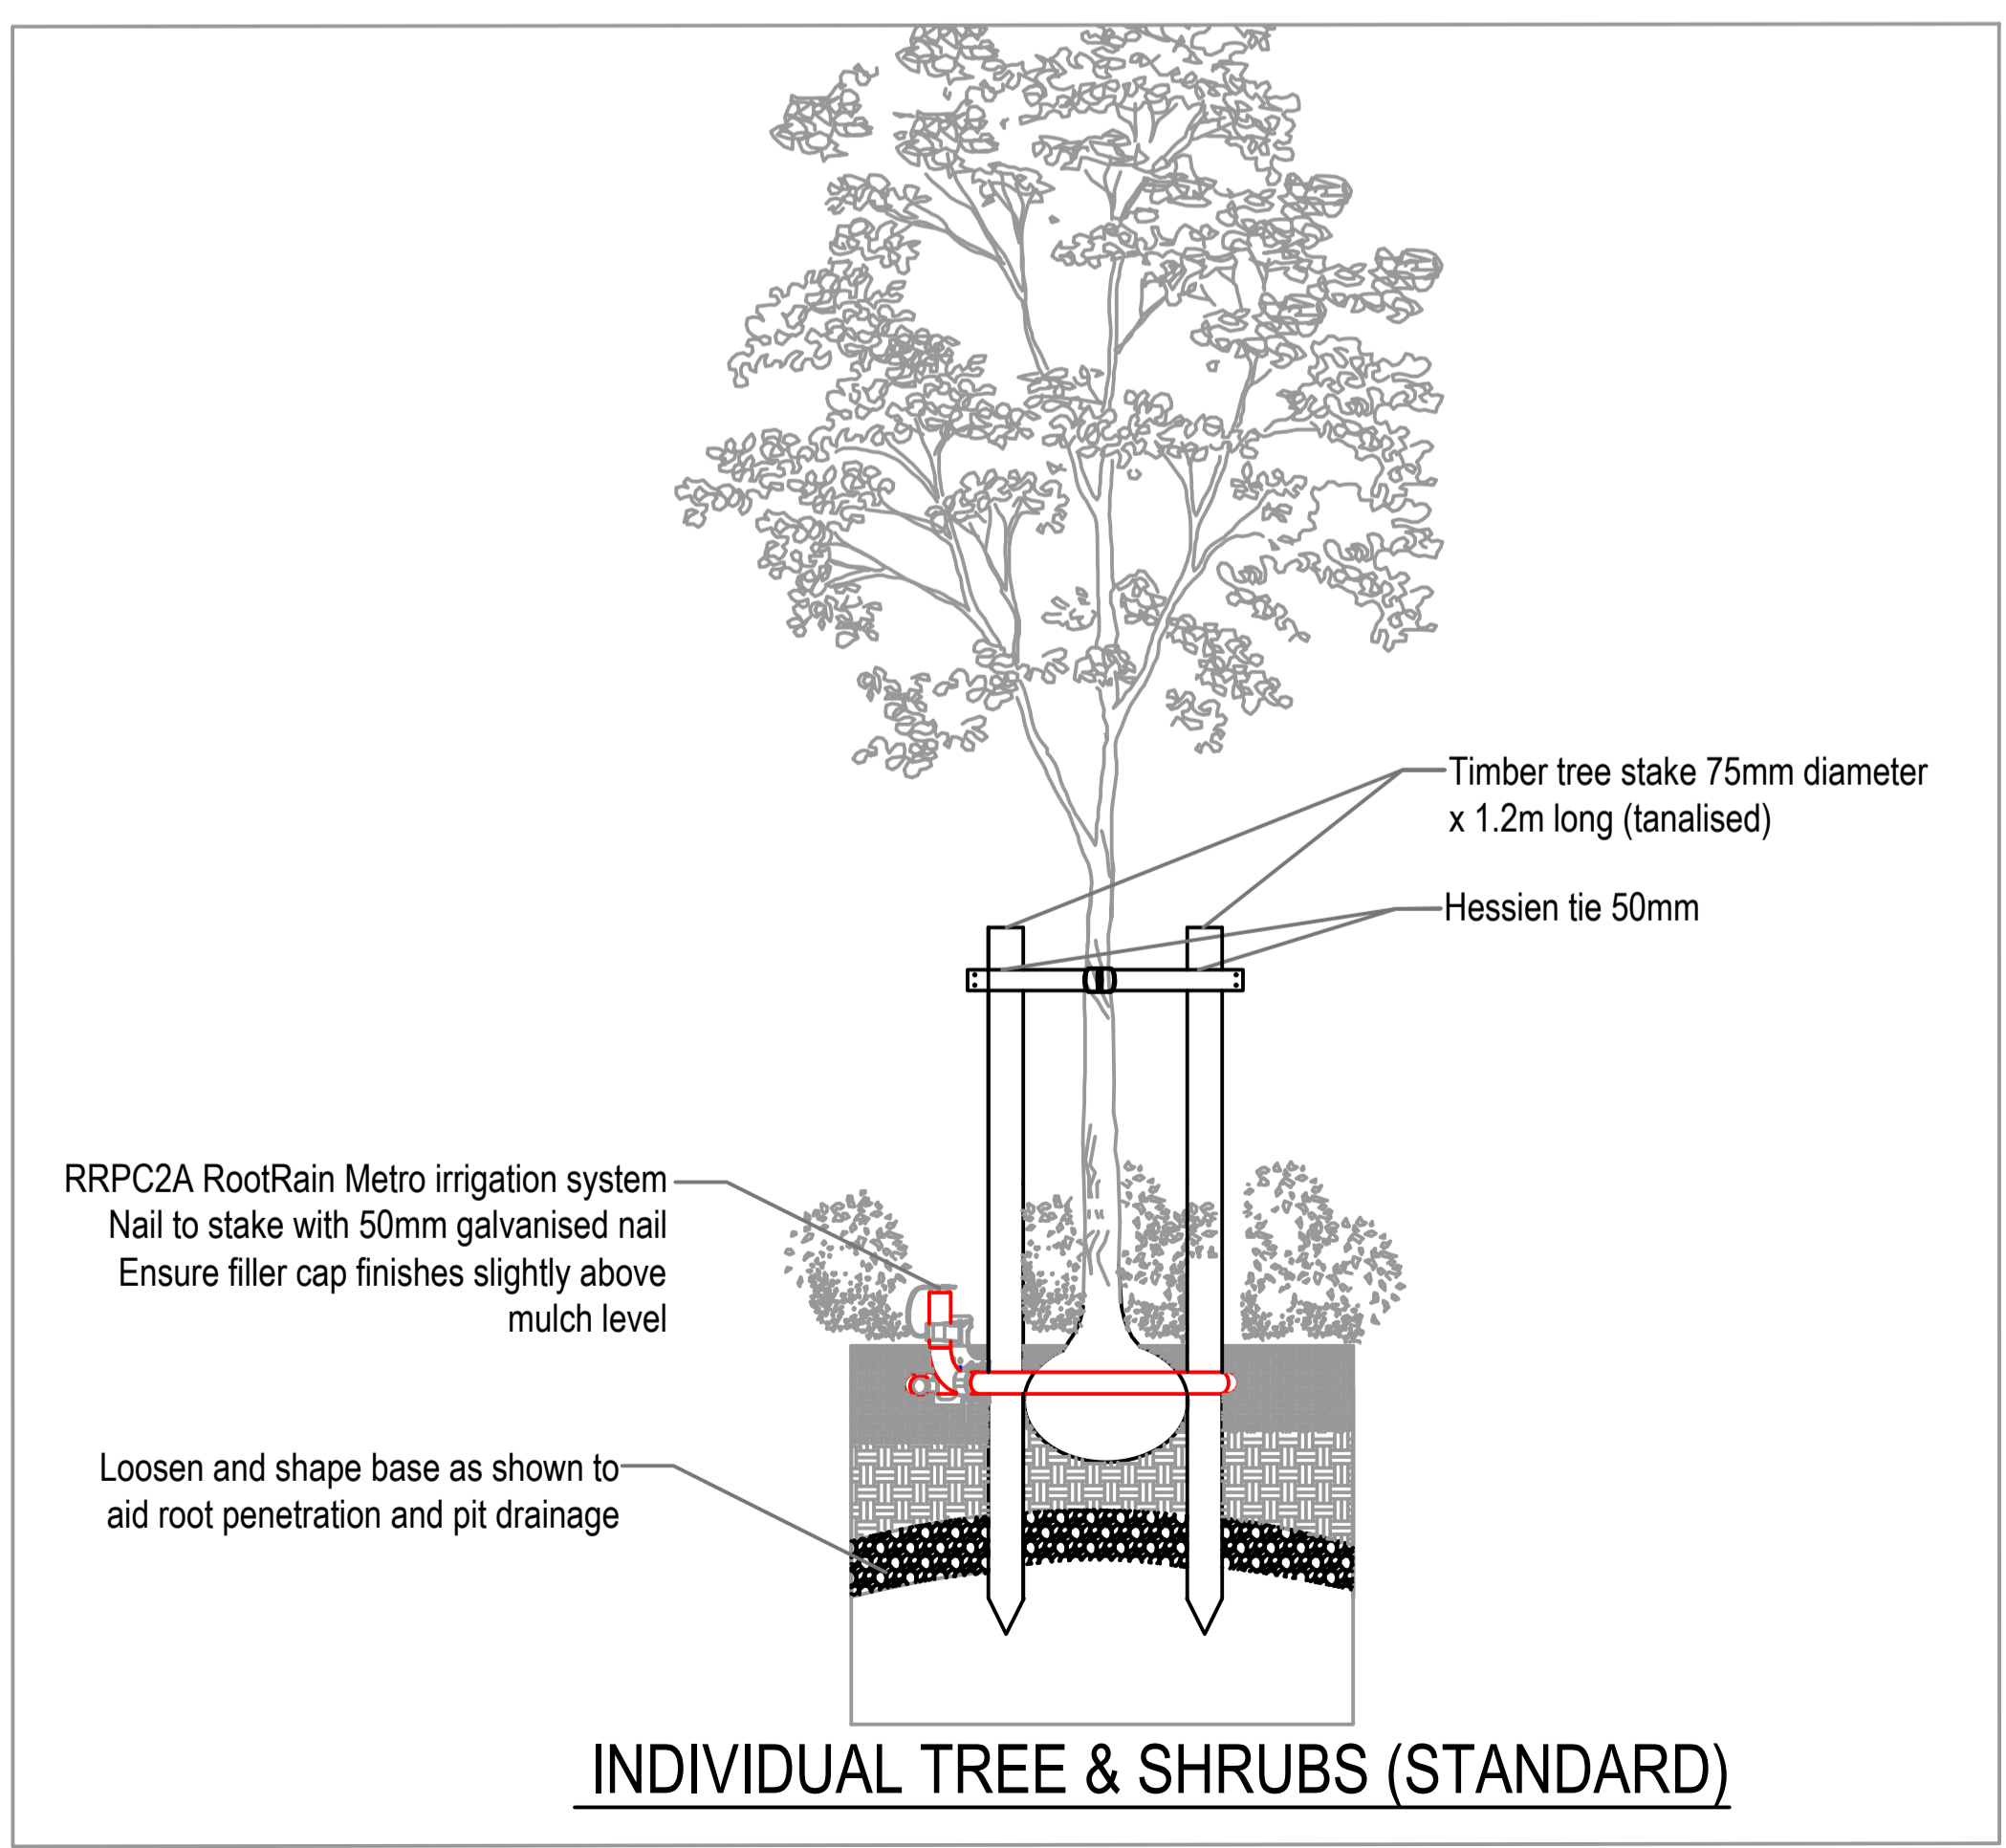


Trees Number	Species	Common name	Form	Planting size (girth)	Root Type	Minimum Height	Ultimate mature height
3	Amelanchier lamarckii	Snowy mespilus	Standard Tree	6-8cm	28L pot	2.5-3m	8-12m
1	Prunus avium Plena	Double gean	Standard Tree	8-10cm	28L pot	2.5-3m	8-12m
Total:	4						

PERENNIALS, FERNS & GRASSES			
Number	Species	Common neames	Pot Size
89	Luzula nivea	Snow rush	2L
23	Asplenium scolopendriu	Hart's tongue fern	2L
84	Salvia officinalis	Common sage	2L
56	Dryopteris erythrosora	Copper shield fern	2L
13	Paeonia lactiflora 'Monsieony	'Monsieur Jules Elie'	2L
16	Digitalis 'Pink Panther'	Foxglove	3L
123	Chasmanthium latifolium	North America wild oats	2L
4	Lonicera pileata	Box-leaved honeysuckle	3L
163	Hakonechloa macra	Japanese forest grass	2L
20	Deschampsia cespitosa	Tufted hair grass	2L
5	Geranium 'Orion' crane	Granesbill 'Orion'	2L
25	Blechnum spicant	Hard fern	3L
Total:	621		

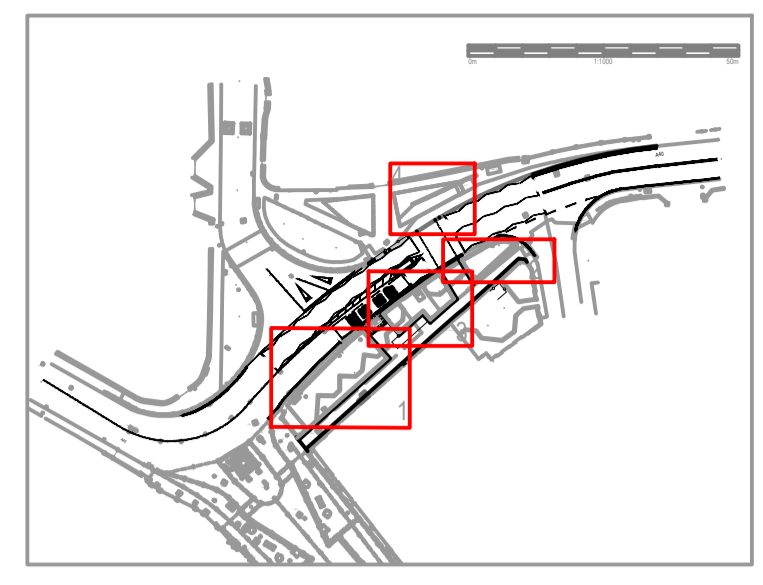

Rev	Drawn	Checked	Appd	Description	Date

01 MF FC JG 30.05.2022

Rev MF FC JG Description Date

Purpose of Issue

D2 - Issued For Tender

Classification

Confidential

Client

monmouthshire COUNTY COUNCIL
sir fynyw

Project

Abergavenny Bus Stop Improvements - A40

Drawing

Planting Plan

Scale @ A1	Drawn	Checked	Approved
1:100	MF	FC	JG

Project No.	Date
CS/102049	21-MAY-22

Drawing Identifier	Revision
Project - Originator - Zone - Level - File Type - Role - Number ABO-CAP-30-PW-DR-L-0010	P01

