


# SKETCH DESIGN

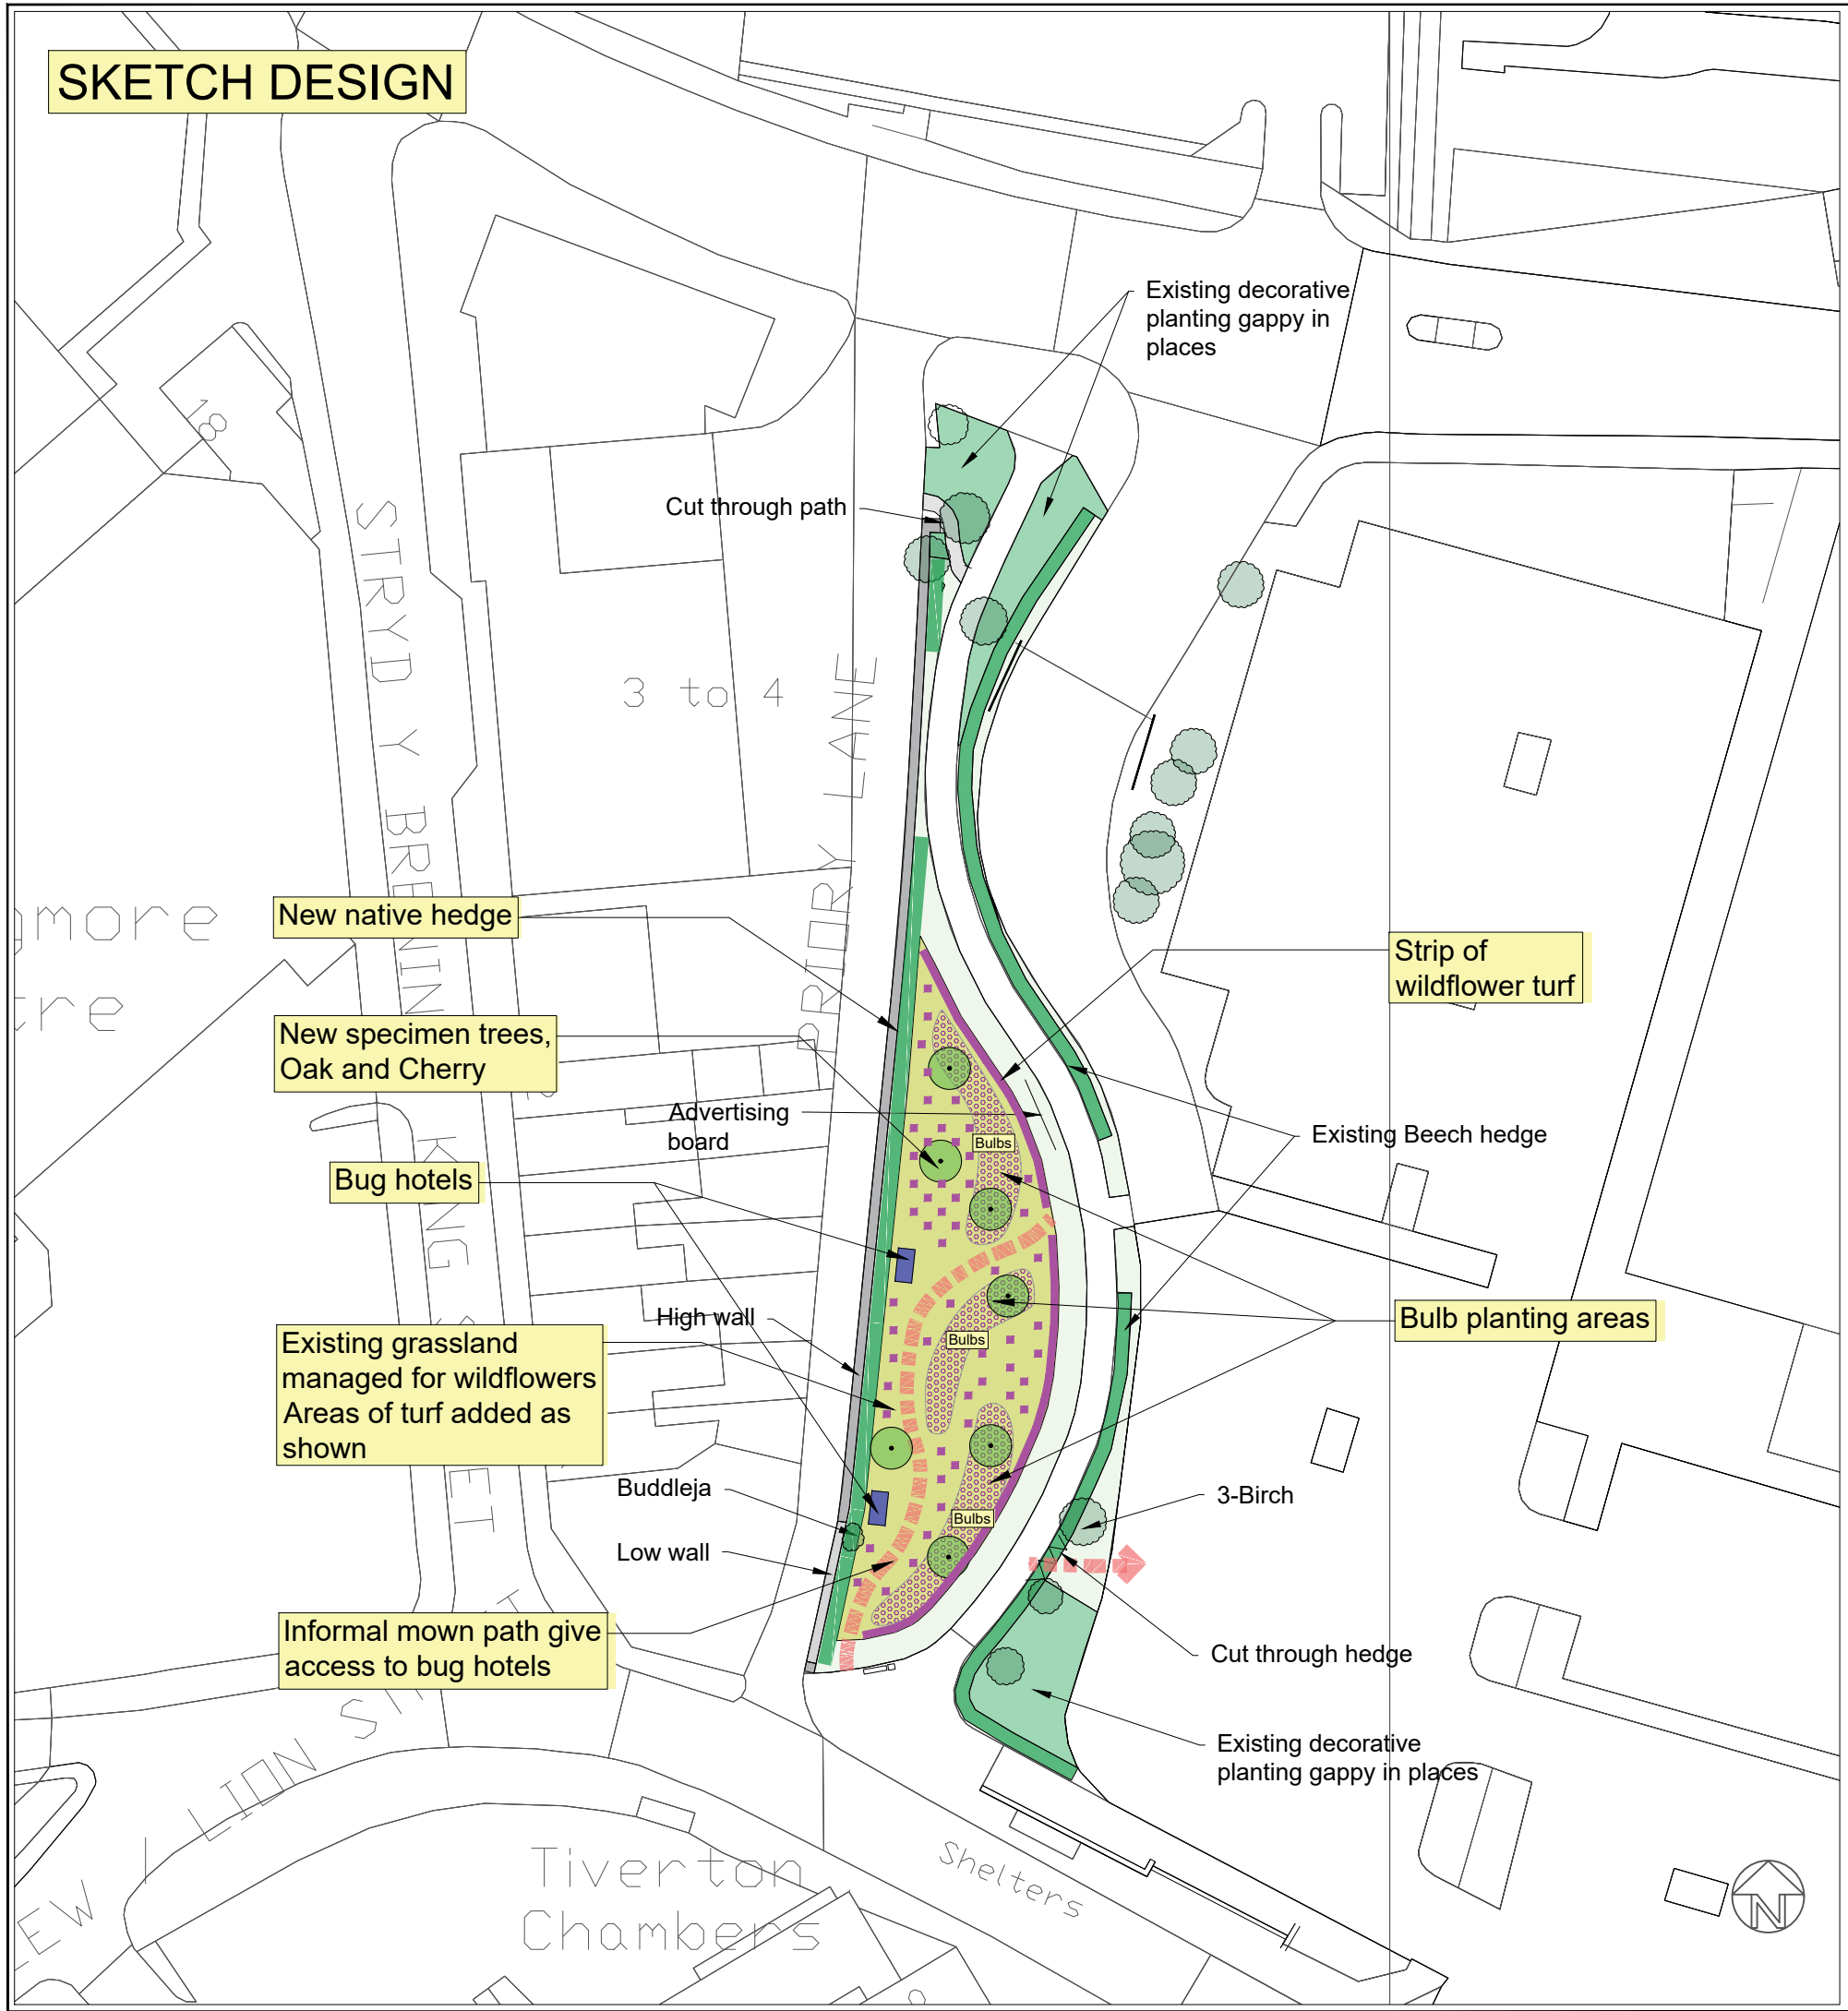

Examples of 'Bug Hotels'



## KEY:

- Existing vegetation
- New trees
- New native hedge
- Tidy mown grass
- Manage existing sward
- New wildflower areas
- New areas of wildflower turf
- New scrapes for biodiversity
- Bulbs
- New habitat piles
- Pedestrian routes

Rev.	Date

DRAFT

HAIRE  
LANDSCAPE  
CONSULTANTS

UPPER BRECHFA LLANDEFALLE  
BRECON POWYS LD3 0NG  
Tel. 01874 754066  
Email: mike@hairelandscapeconsultants.co.uk  
Website: hairelandscapeconsultants.co.uk

Monmouthshire County Council			
Client: Green Corridor Habitat Enhancement Projects: Gwent Green Grid			
Project name: Abergavenny Morrison's Car Park Green Space			
Drawing title: 1:500@A3	Date: Mar '24	Drawn by: KH	Chd by: -
742.01			Rev: -